


FIGURE 1  
 SOIL BORING LOCATION MAP  
 NEW BUFFALO TOWNSHIP LIBRARY ADDITION  
 NEW BUFFALO, MICHIGAN

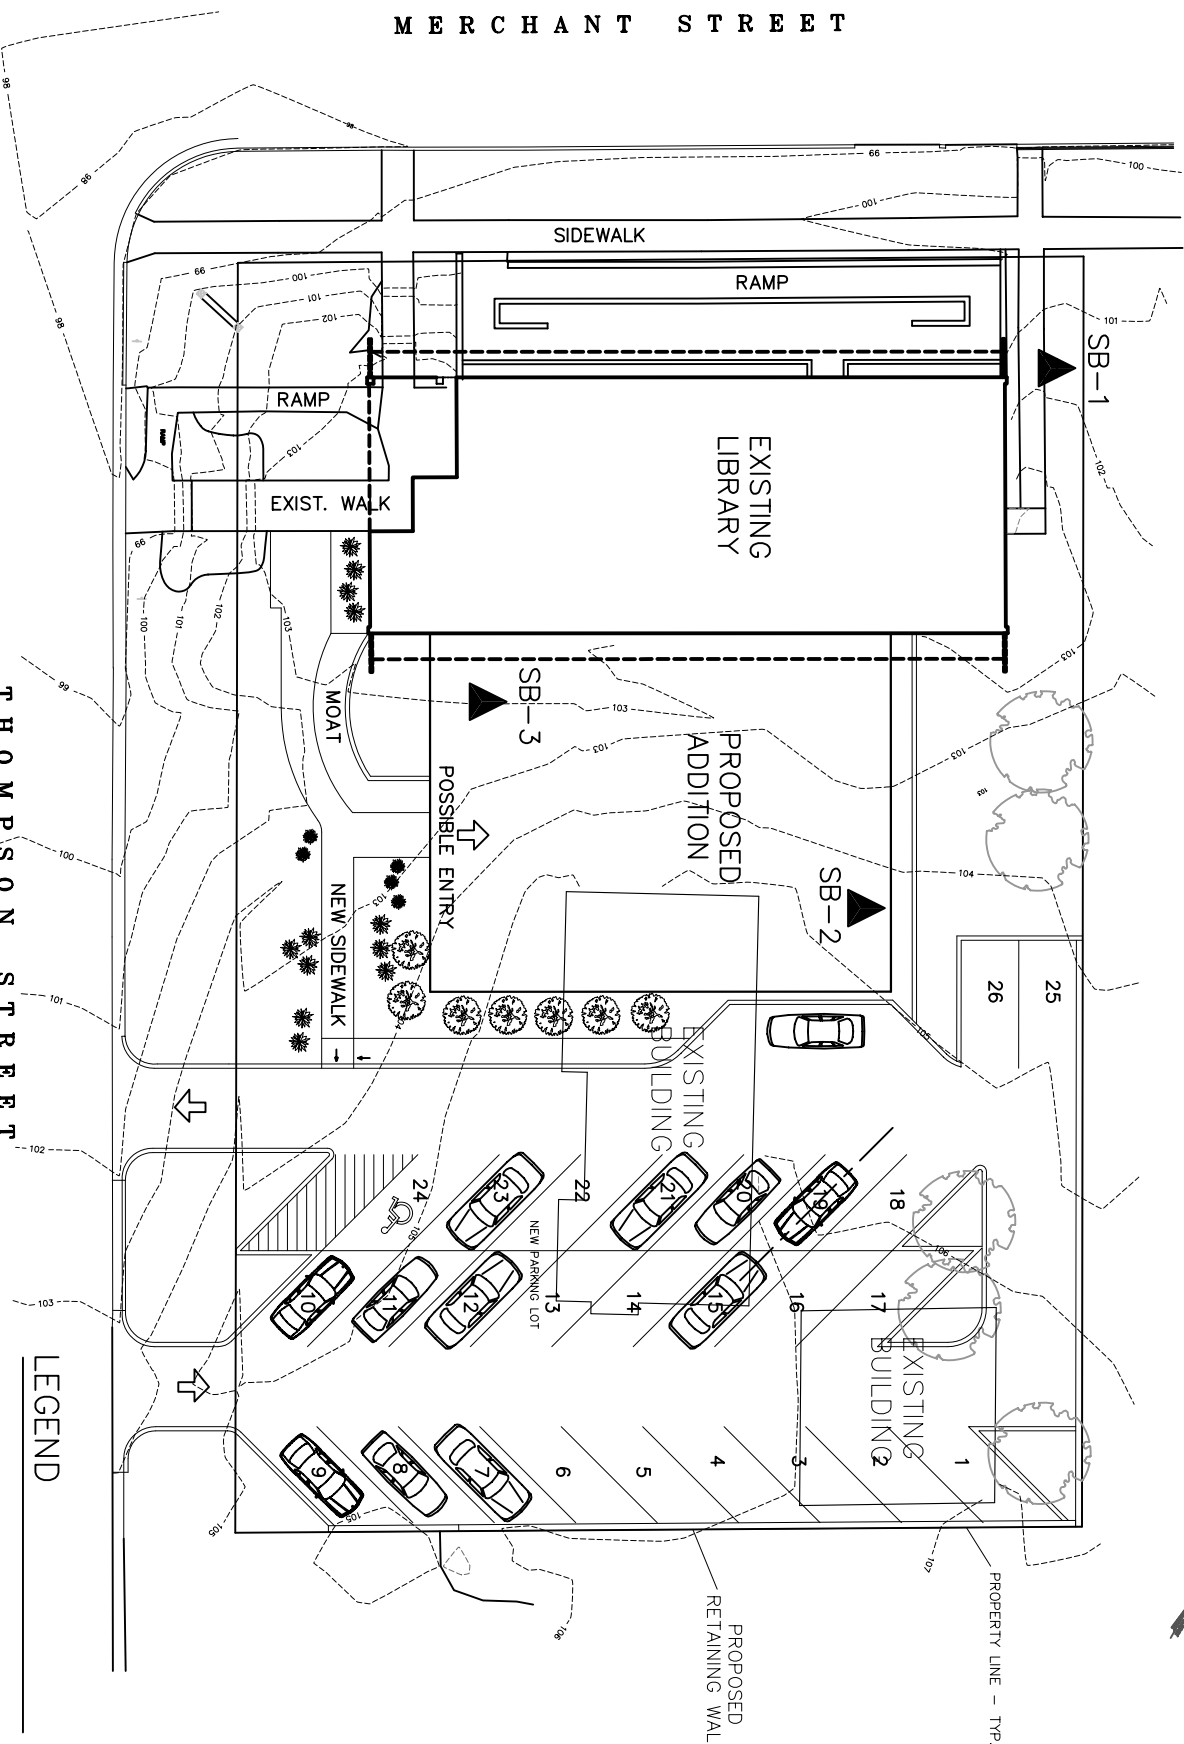

NOTE: THE BASE FOR THE SITE PLAN WAS SUPPLIED BY NERINGA DESIGN ARCHITECTS.

THOMPSON STREET

LEGEND

▲ SB-1 SOIL BORING

FOR: NERINGA DESIGN ARCHITECTS  
 JOB NUMBER: 090183  
 DATE: JANUARY, 2010



WIGHTMAN ENVIRONMENTAL, INC.  
 4050 King Drive, P.O. Box 95  
 Sodus, MI 49126  
 Phone: (269) 934-7707 Fax: (269) 934-7414  
 www.wightman-env.com

SCALE: 1" = 30'  
 DRAWN BY: BJS